

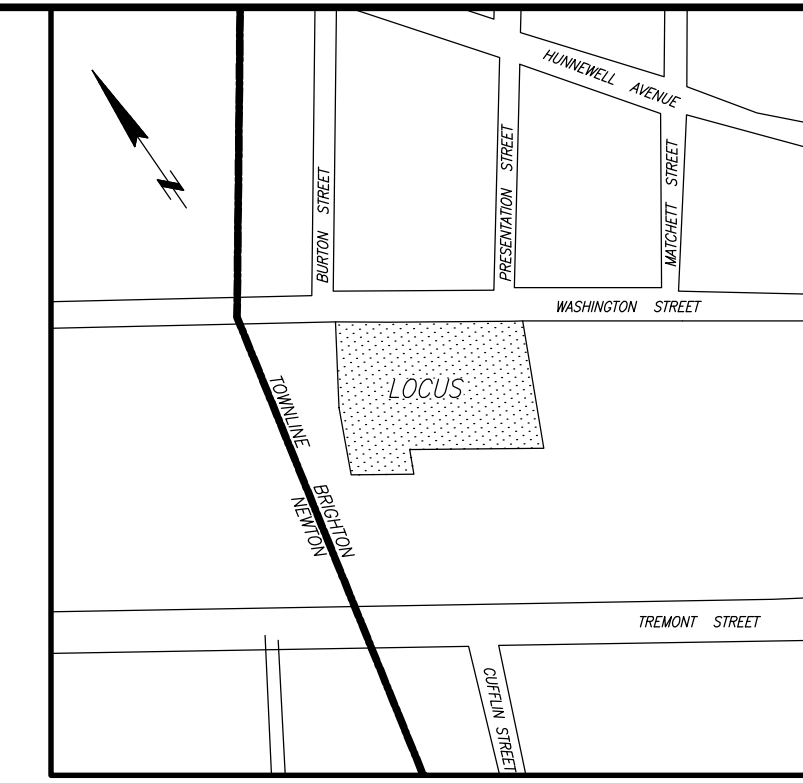


BURTON STREET

PRESENTATION ROAD

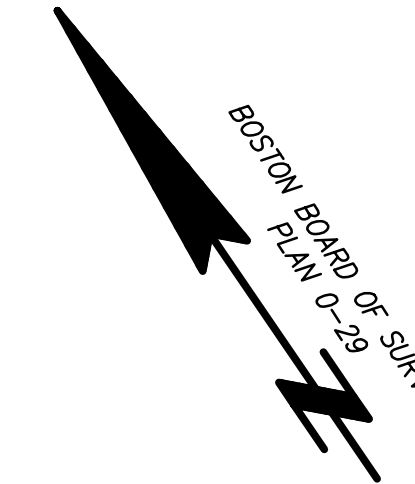

WASHINGTON STREET (PUBLIC - VARIABLE WIDTH) (BBS-0-11, BBS-0-29, BBS-0-30)

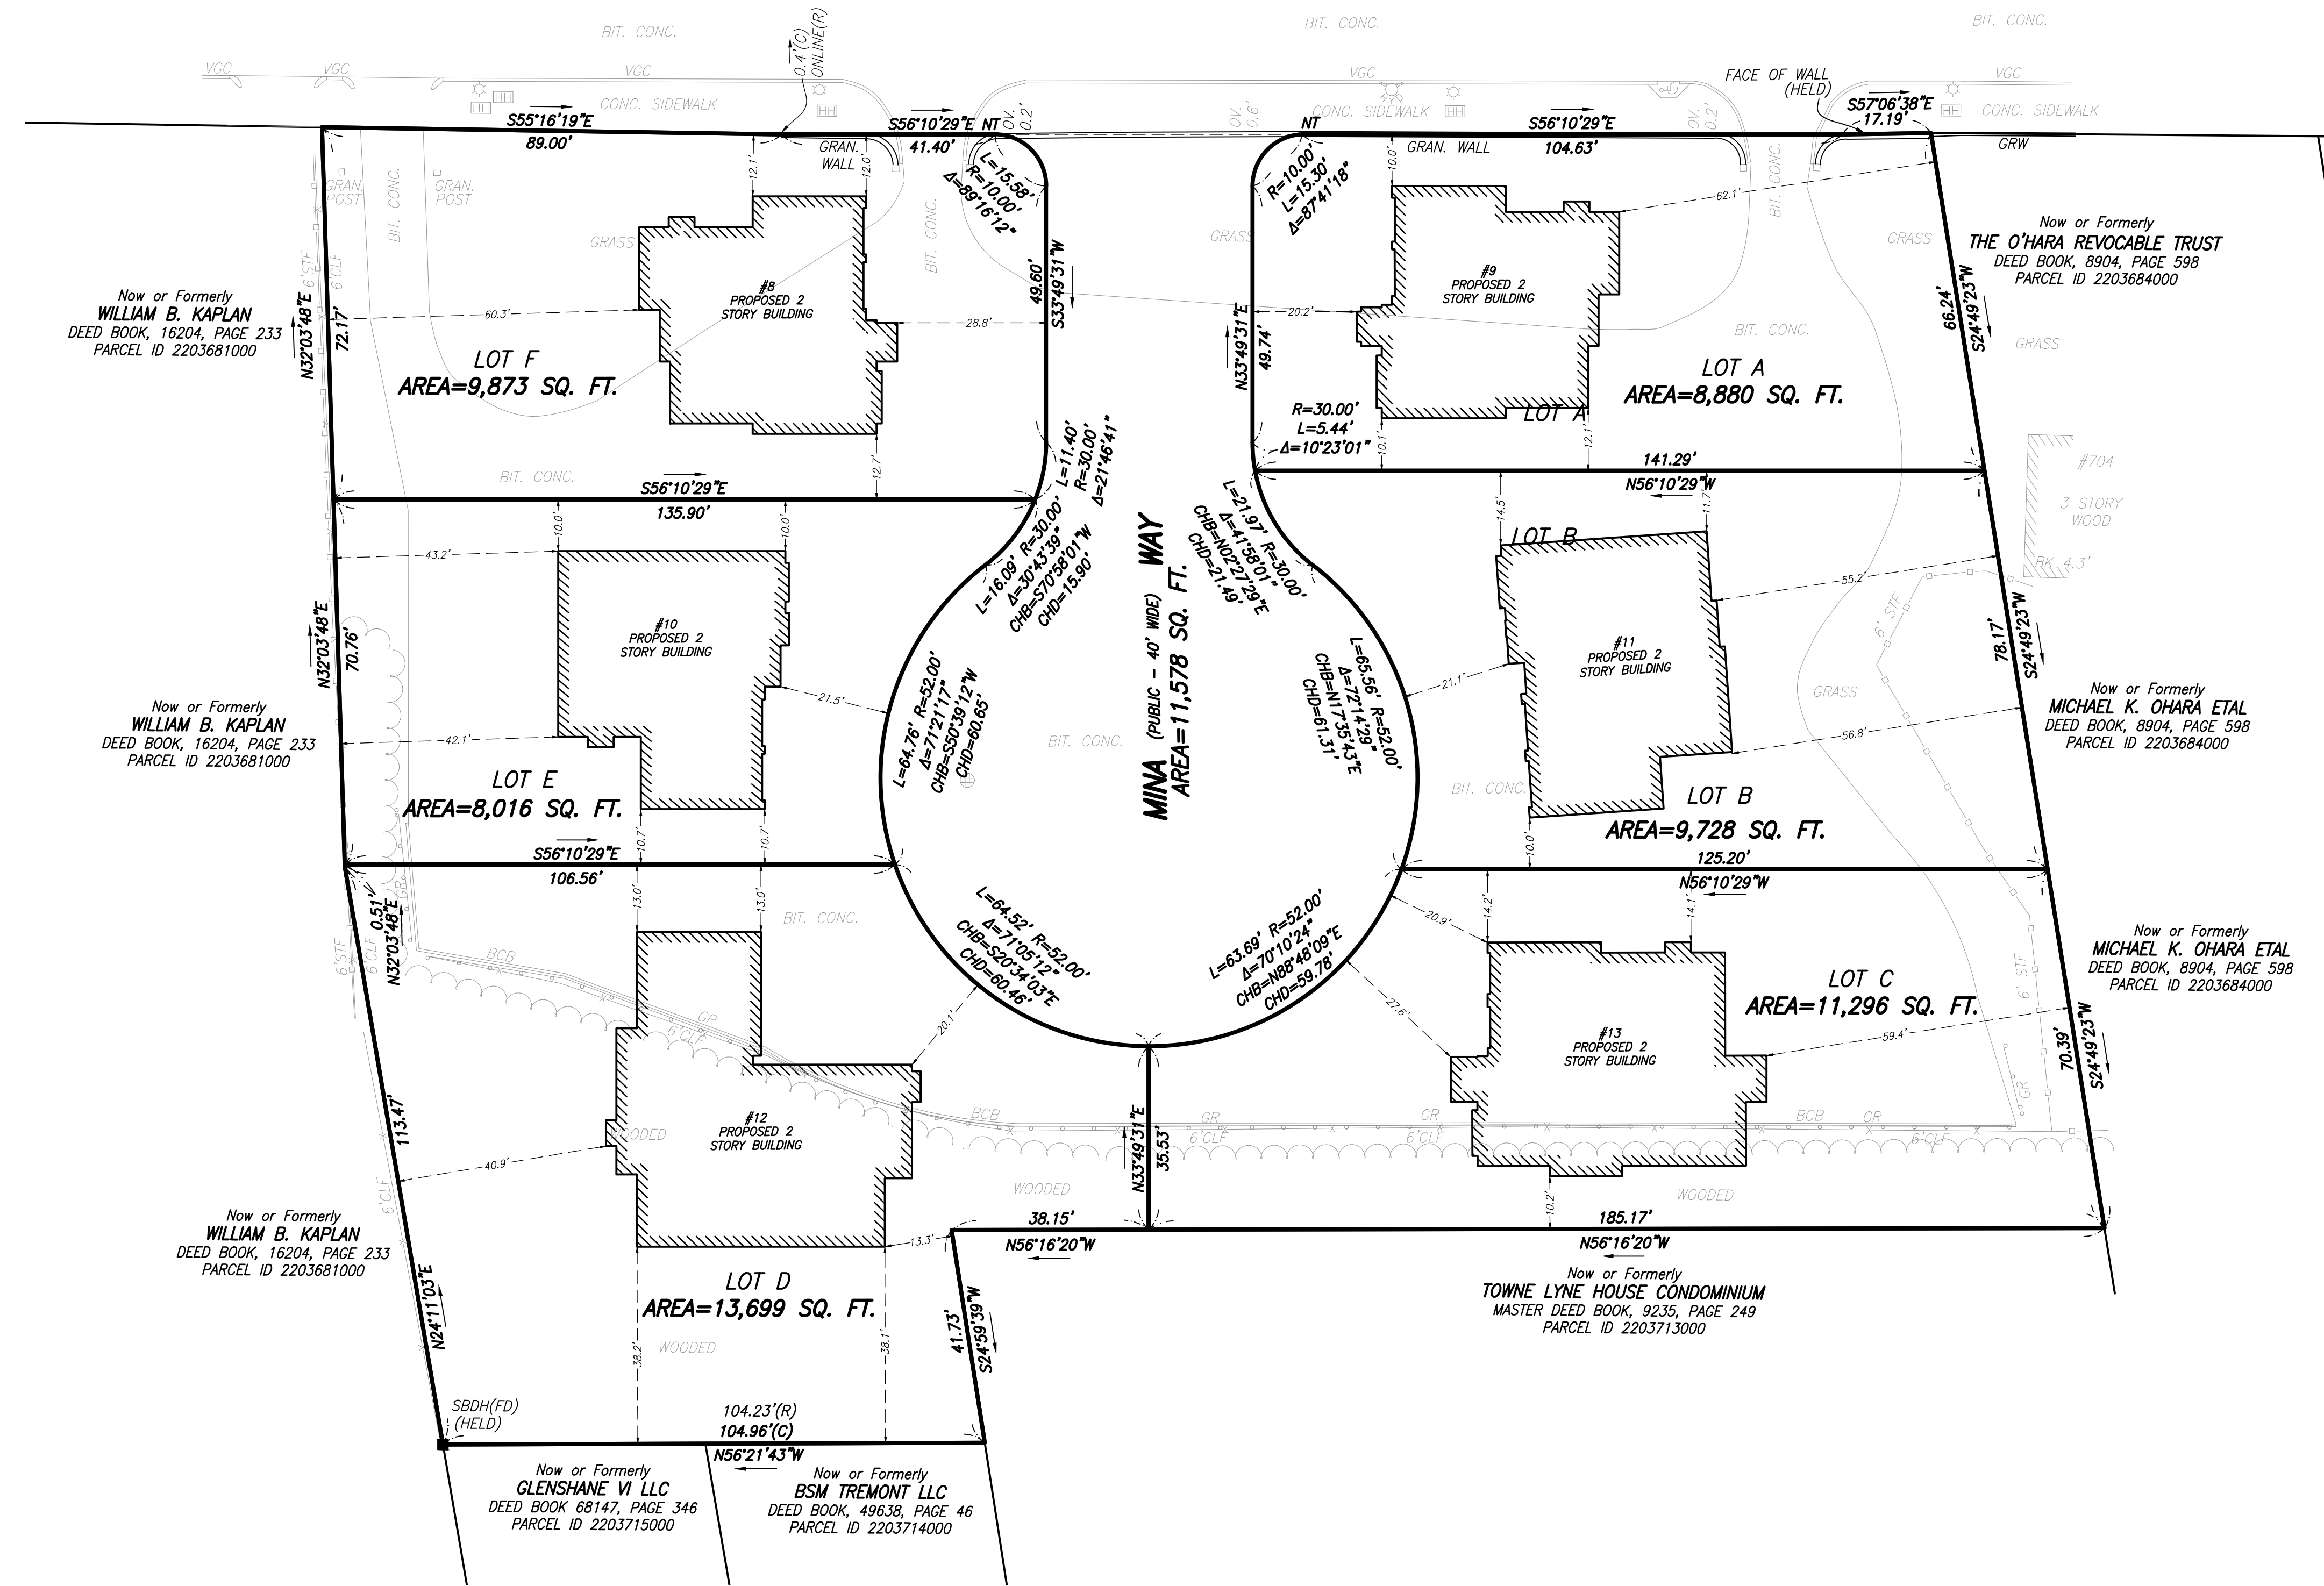


- LEGEND**
- HYDRANT
 - ROUND CATCH BASIN
 - LIGHT POLE
 - ELECTRIC HANDHOLE
 - HANDICAP RAMP
 - CURB RETURN
 - BIT. CONC. BERM
 - BITUMINOUS
 - BACK
 - CHAIN LINK FENCE
 - CONCRETE
 - GUARD RAIL
 - OVER
 - SQ. FT.
 - STOCKADE FENCE
 - VERTICAL GRANITE CURB
 - WOOD FENCE
 - CHAIN LINK FENCE

EXHIBIT PLAN
 712-720 WASHINGTON STREET
 BOSTON, MASS.

FELDMAN LAND SURVEYORS
 152 HAMPDEN STREET
 BOSTON, MASS. 02119

DECEMBER 29, 2022
 PHONE: (617)357-9740
 www.feldmansurveyors.com

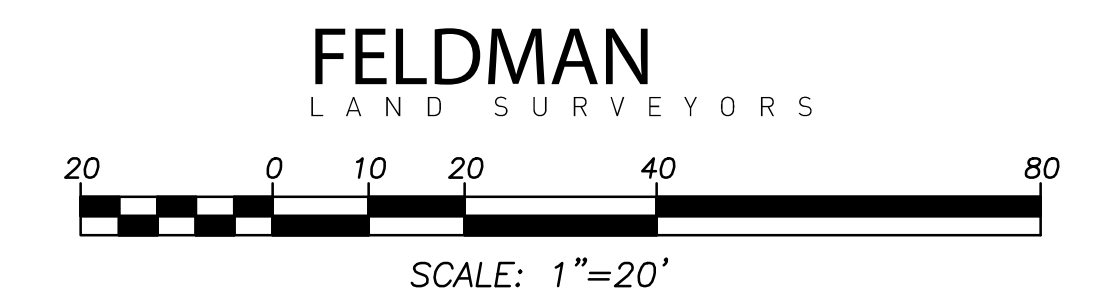

RESEARCH CEM	FIELD CHIEF	PROJ MGR TRA	APPROVED	SHEET NO. 1 OF 1
CADD MAN	CADD MAN	FIELD CHECKED	CRD FILE	JOB NO. 2100309

FILENAME: S:\PROJECTS\2021\2100309\DWG\2100309-EXBT.dwg

OWNER OF RECORD:
 Now or Formerly
 WBA 710W LLC
 DEED BOOK 65798, PAGE 137
 PARCEL ID's 2203682000, 2203683000